


1/8" = 1'-0"

NET SIGNATURE

 


L 2
of X

PLANTING



FIREWISE & WATERWISE GARDEN THE GREYSTONE MANSION

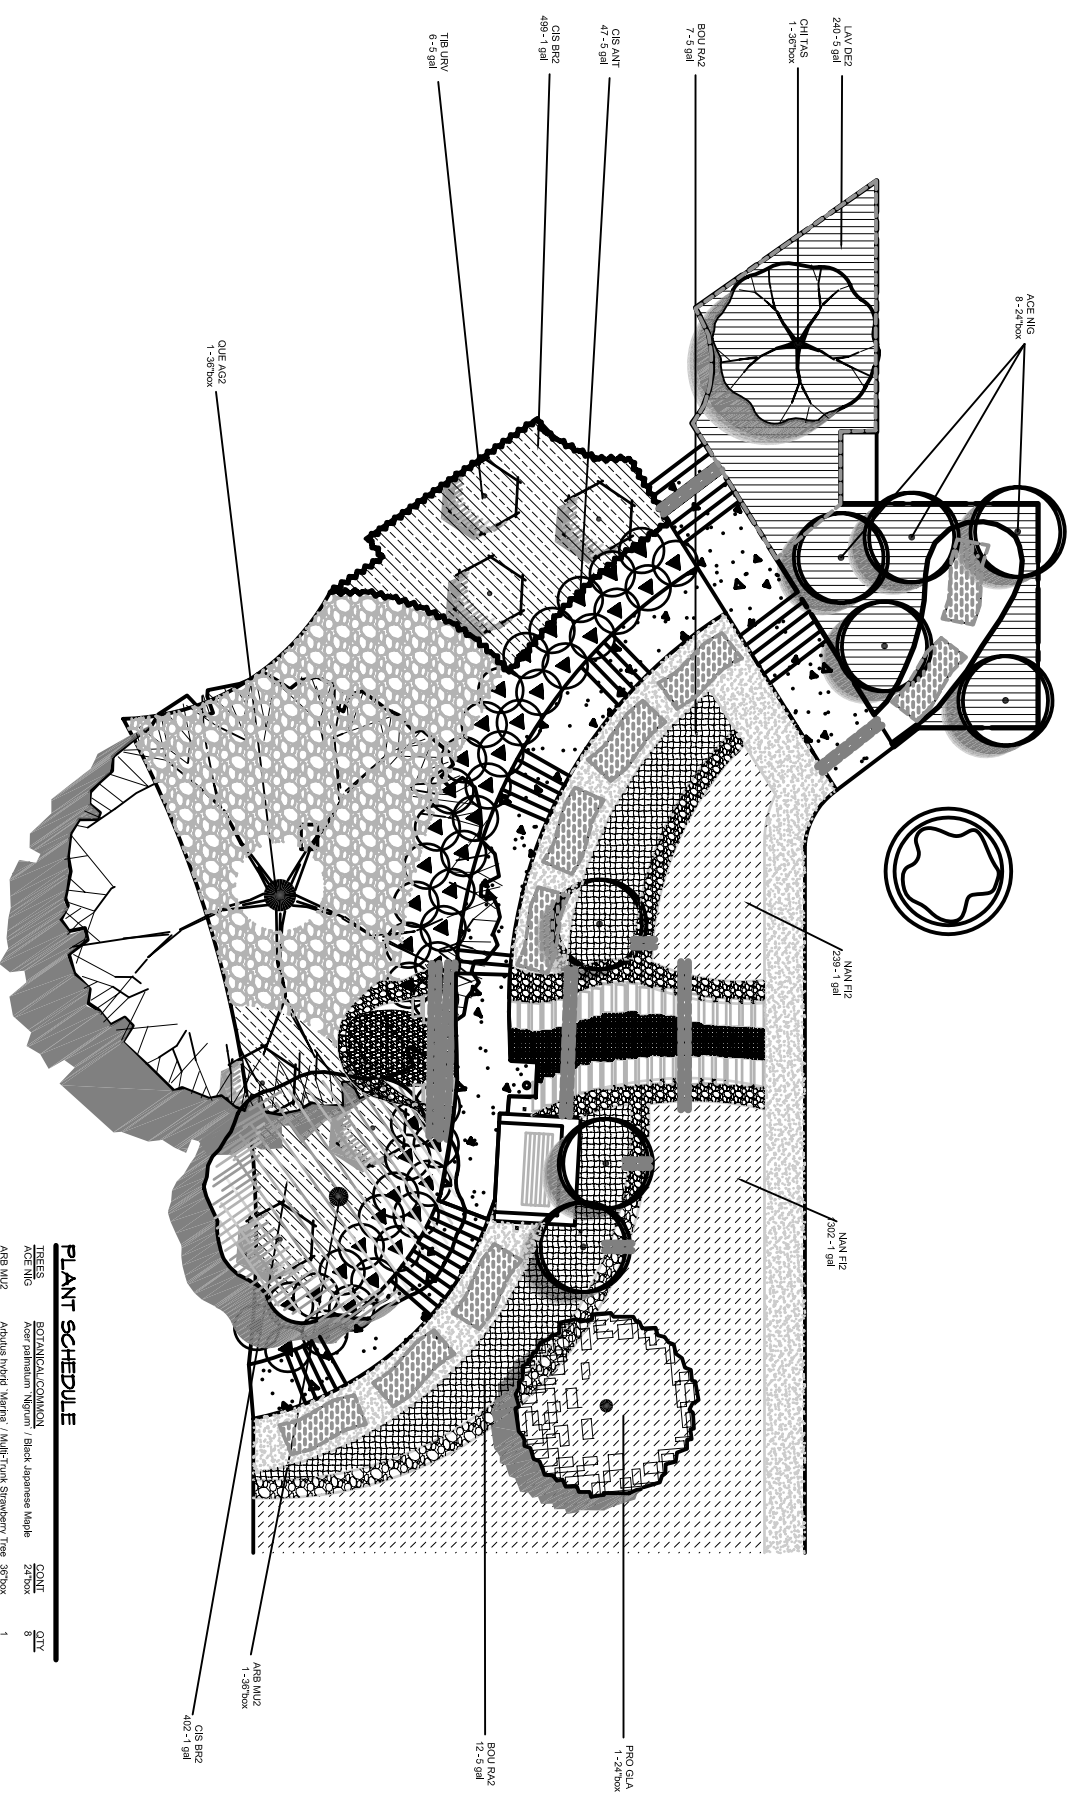

PLANT SCHEDULE

SYMBOL	PLANT NAME	SIZE	QTY
[Hatched Box]	BOZANICAL COMMON	24" x 36"	8
[Hatched Box]	ACE MUG	8'-24" box	1
[Hatched Box]	ANB MU2	1-36" box	1
[Hatched Box]	CHI TAS	1-36" box	1
[Hatched Box]	PRO GLA	1-24" box	1
[Hatched Box]	QUE AGZ	1-36" box	1
[Hatched Box]	BOZANICAL COMMON	24" x 36"	1
[Hatched Box]	TRI UNV	6'-9" gal	6
[Hatched Box]	SHRUB AREAS BOZANICAL COMMON	24" x 36"	6
[Hatched Box]	Bougainvillea Hybrid Raspberry Ice / Bougainvillea	5 gal @ 6" or 19"	19
[Hatched Box]	Celastrus Biflorus / Rockrose	1 gal @ 12" or 30"	30
[Hatched Box]	Lavandula dentata / French Lavender	5 gal @ 24" or 240"	240
[Hatched Box]	Nandina 'Firepower' / Heavenly Bamboo	1 gal @ 12" or 1,541"	1,541

DESIGN DEVELOPMENT

UPPERCROFT LANDSCAPING
 PO BOX 7214
 ORANGE, CA 92665
 714 420-1074
 CA Lic# 4747
 CA Cont# 965995